



01					
02					
03					
11		C			
16					
21	22	23	24	25	

SULUSARAY
(NEVŞEHİR)
K33-c-06-a-1-d
K33-c-06-a-1-a

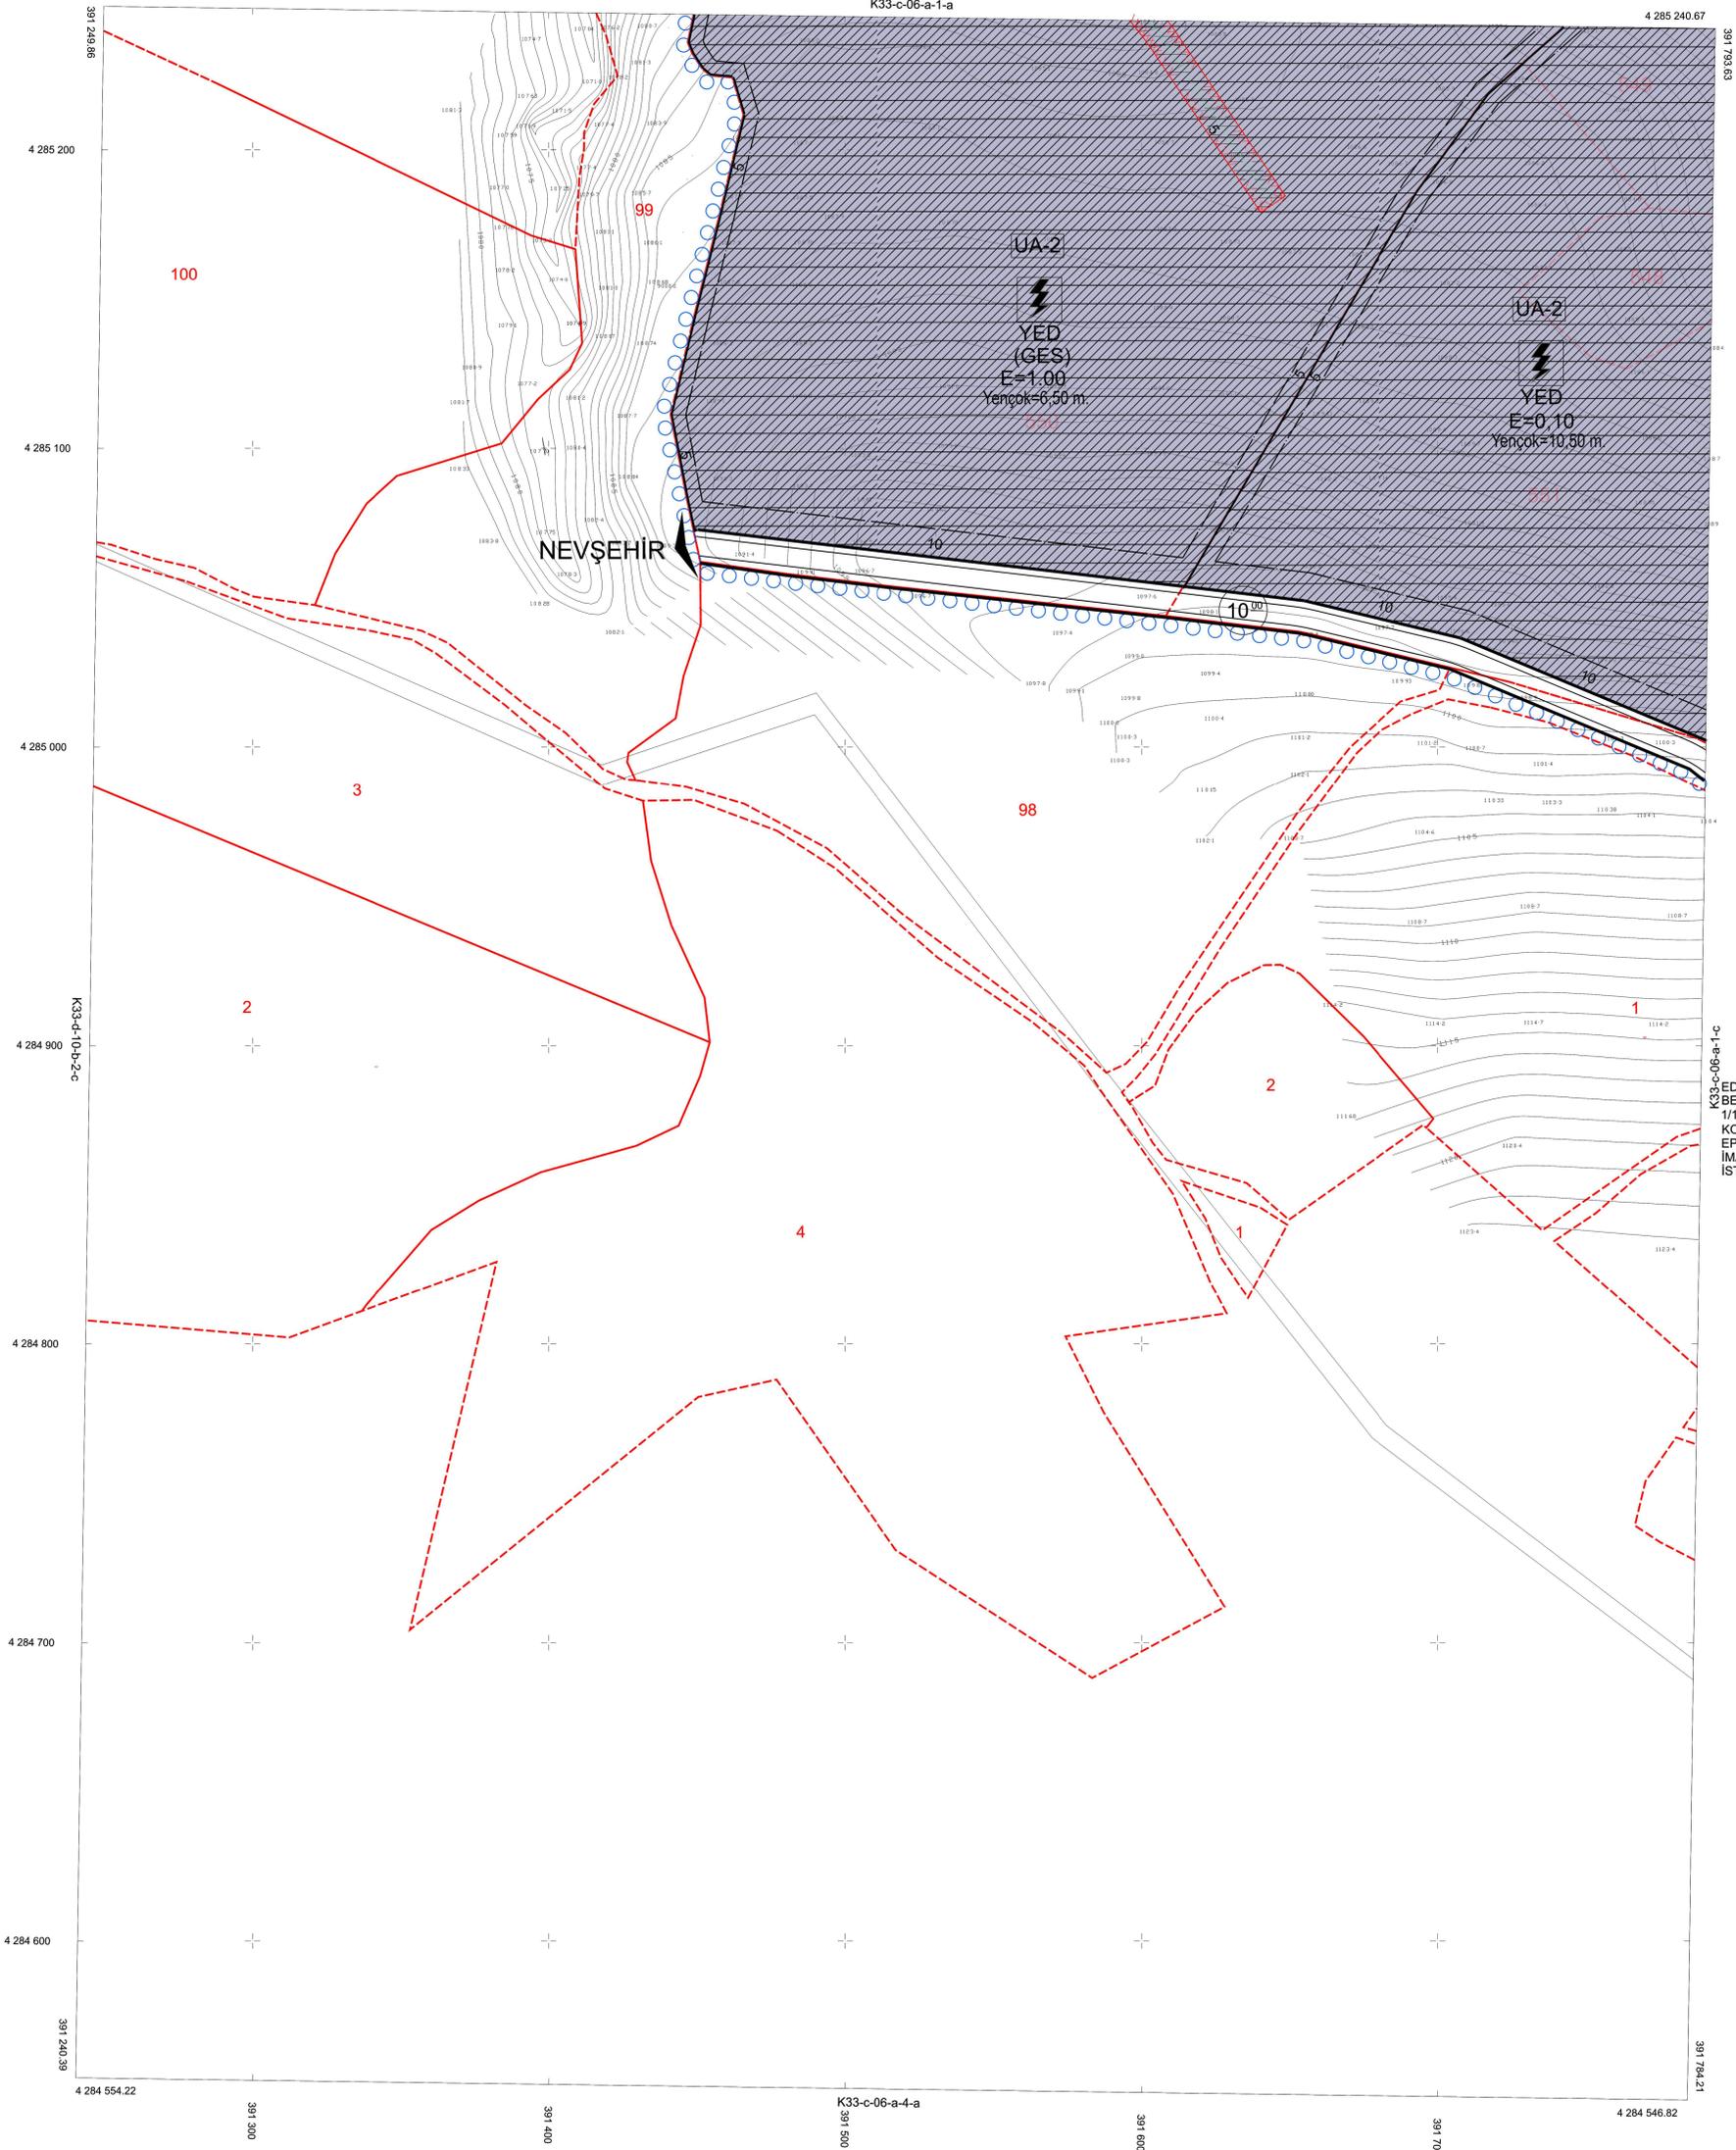

K33-c-06-a-1-c
ED50 KOORDİNAT SİSTEMİNDE NEVŞEHİR BELEDİYESİ TARAFINDAN YAPILAN 8 ADET 1/1000 ÖLÇEKLİ HALİHAZIR HARİTA, İTRF 96 KOORDİNAT SİSTEMİNDE VE 1998.0 EPOĞUNDA HAZIRLANARAK 3194 SAYILI İMAR KANUNUNUN 7/A MADDESİNE İSTİNADEN ONANMIŞTIR.

01/04/2020

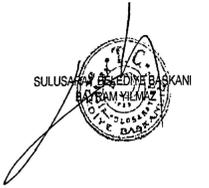

SULUSARAY-K33-c-06-a-1-d
(NEVŞEHİR)

K33-c-06-a-4-a
391 500

1/1000