



01					
02					
SULUSARAY  
(NEVŞEHİR)  
K33-c-06-a-1-b  
K33-c-01-d-4-c

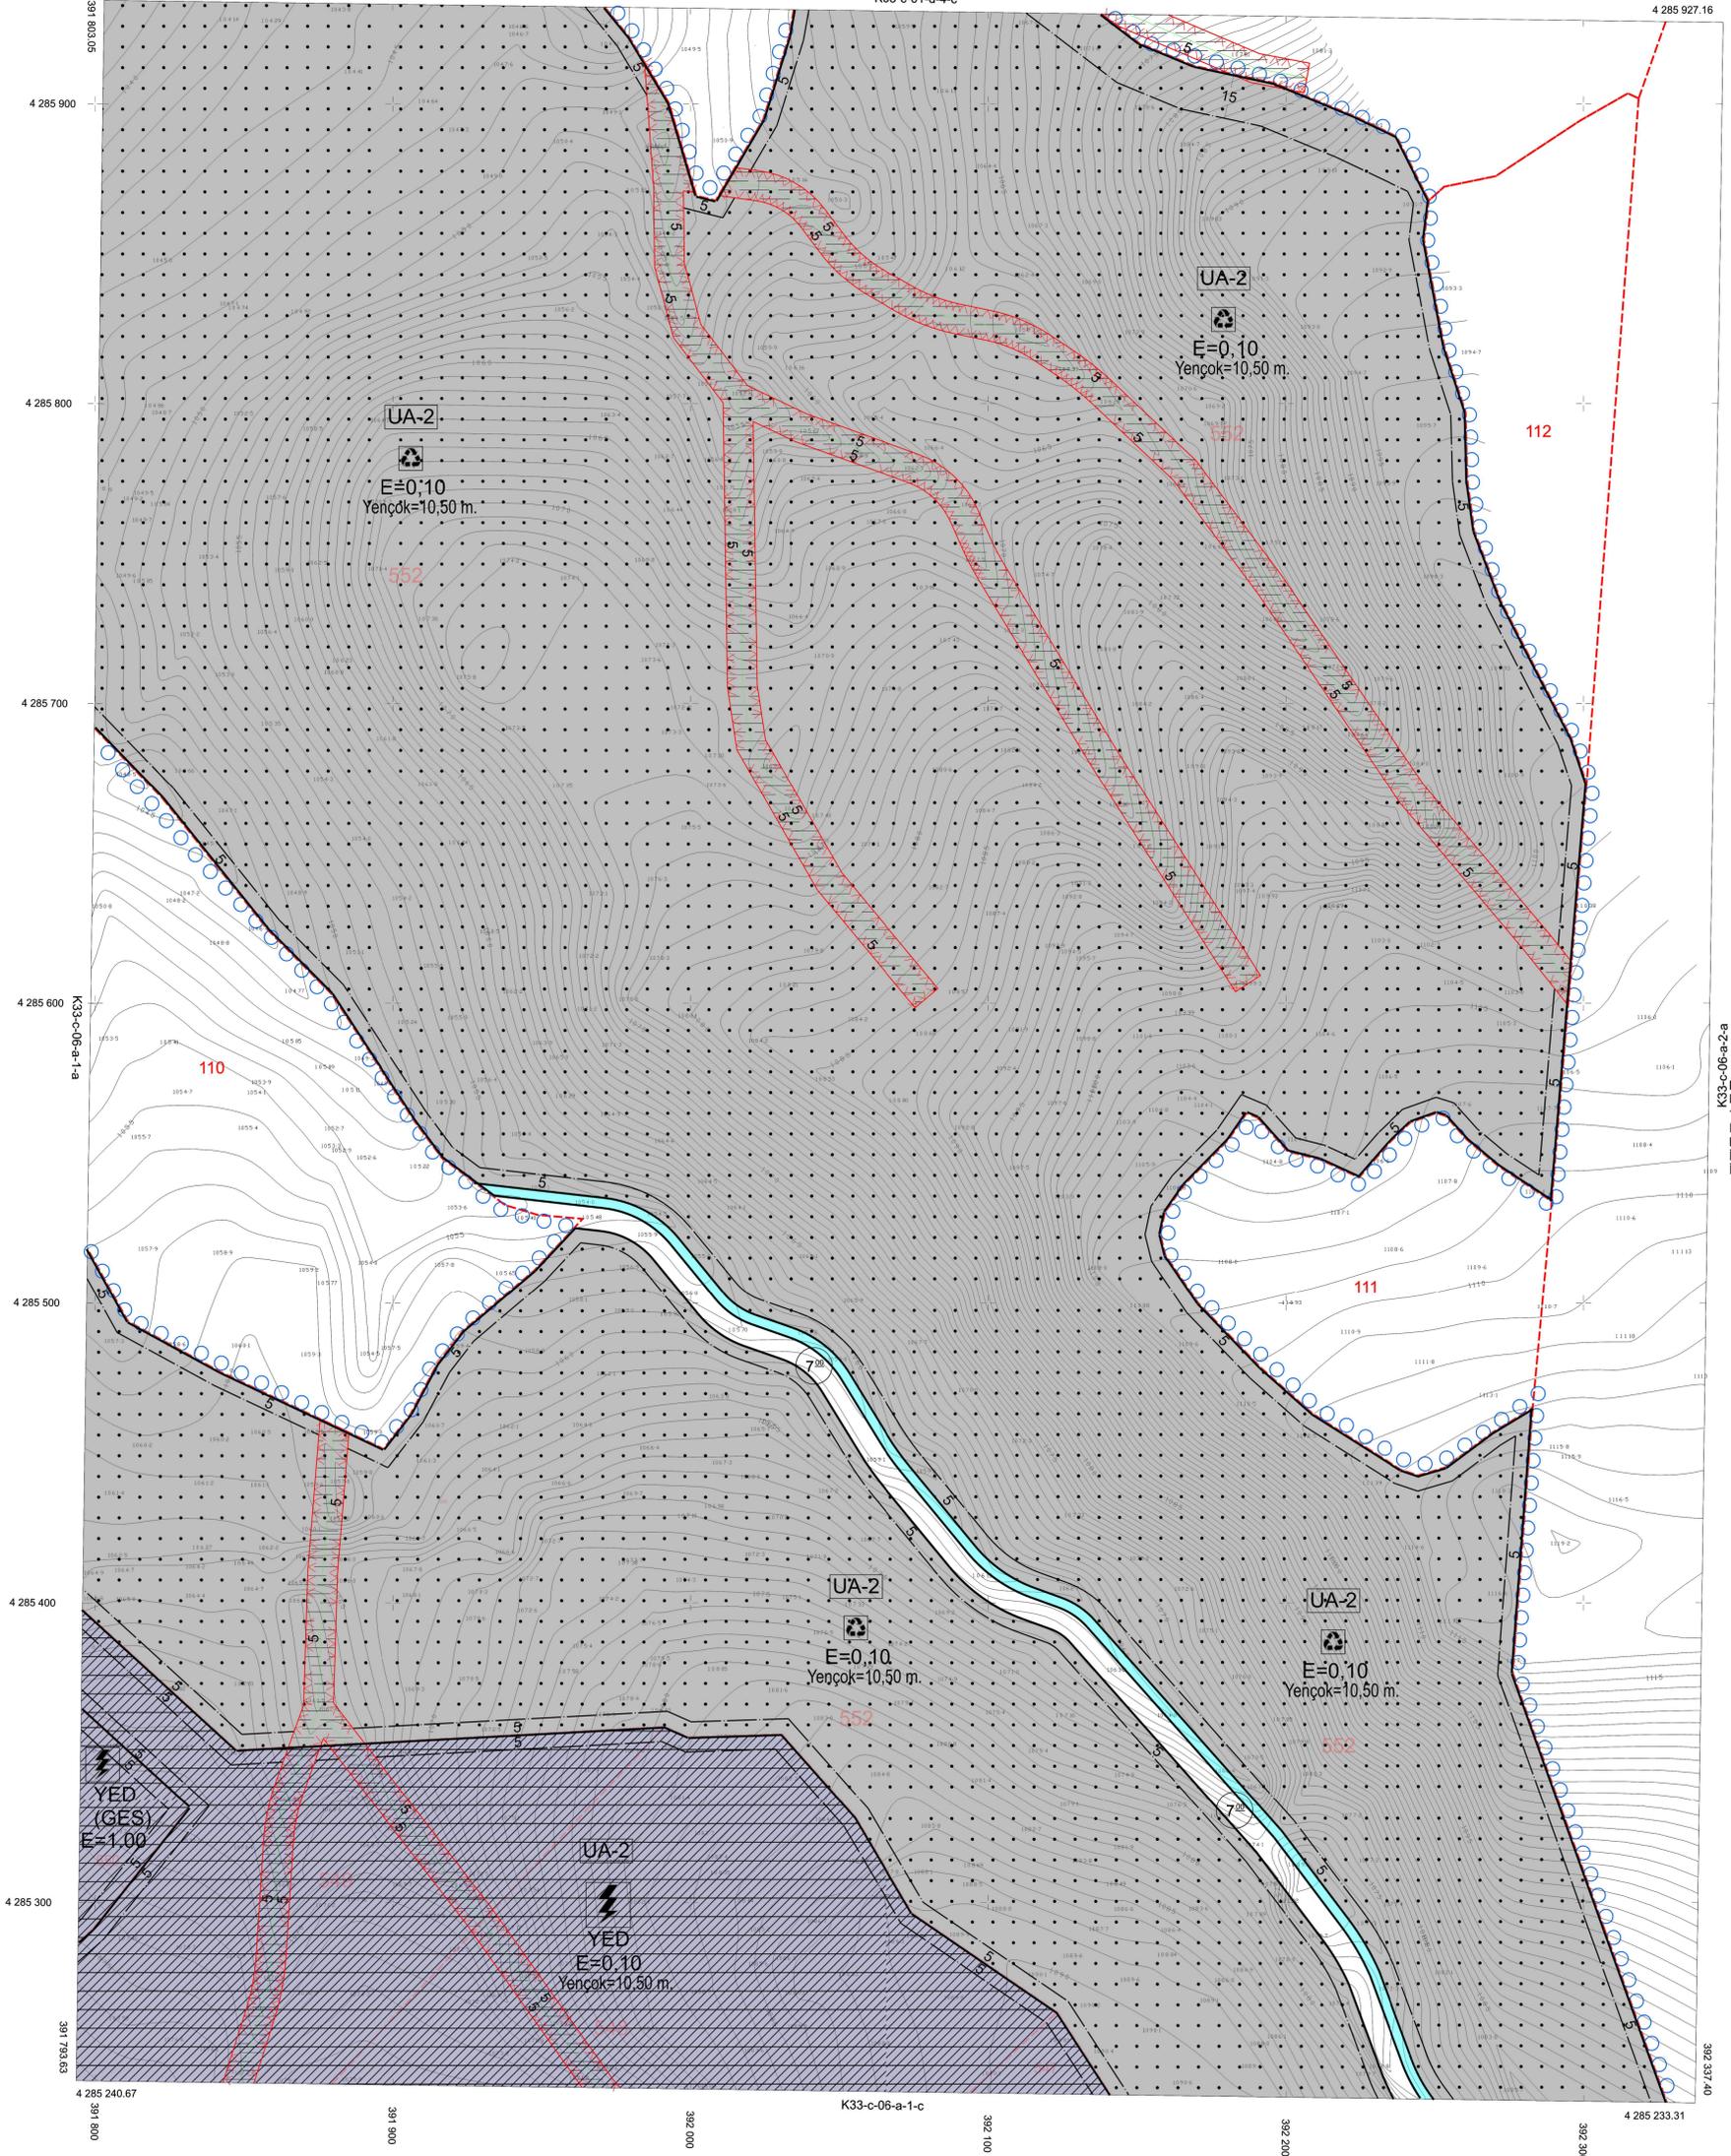

ED50 KOORDİNAT SİSTEMİNDE NEVŞEHİR  
K33 BELEDİYESİ TARAFINDAN YAPILAN 8 ADET  
1/1000 ÖLÇEKLİ HALİHAZIR HARİTA, ITRF 96  
KOORDİNAT SİSTEMİNDE VE 1998.0  
EPOĞUNDA HAZIRLANARAK 3194 SAYILI  
İMAR KANUNUNUN 7/A MADDESİNE  
İSTİNADEN ONANMIŞTIR.

01/02/2020

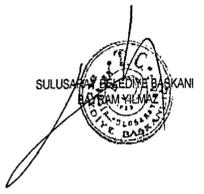

SULUSARAY-K33-c-06-a-1-b  
(NEVŞEHİR)

1/1000